


Structures: General Requirements

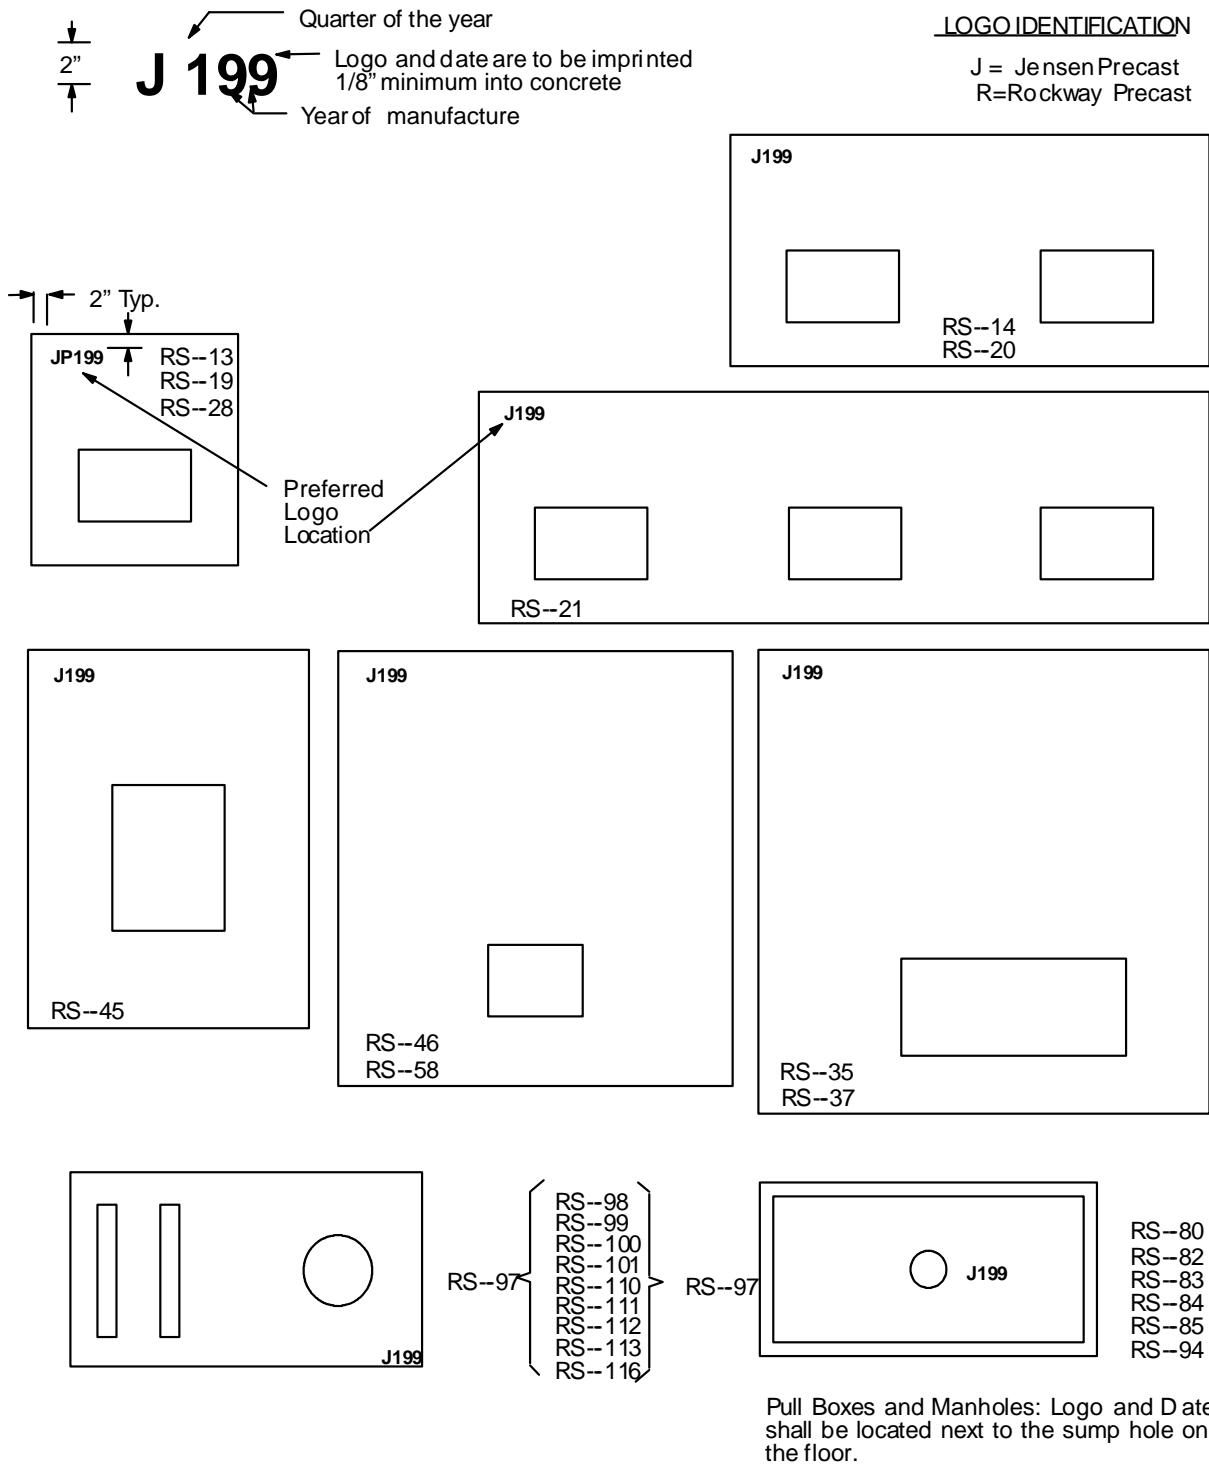

				Electric Service Requirements		RS-G5
				Identification Marking: Precast Concrete Structures		
Drawn:	Eng:	Appr:	Date:			Revision: 1
DH	DH	MES	8/07			Page 1 of 2

THIS PAGE INTENTIONALLY LEFT BLANK

				Electric Service Requirements		RS-G5
				Identification Marking: Precast Concrete Structures		
Drawn:	Eng:	Appr:	Date:	Revision: 1		
DH	DH	MES	8/07	Page 2 of 2		