


## Structures: General Requirements

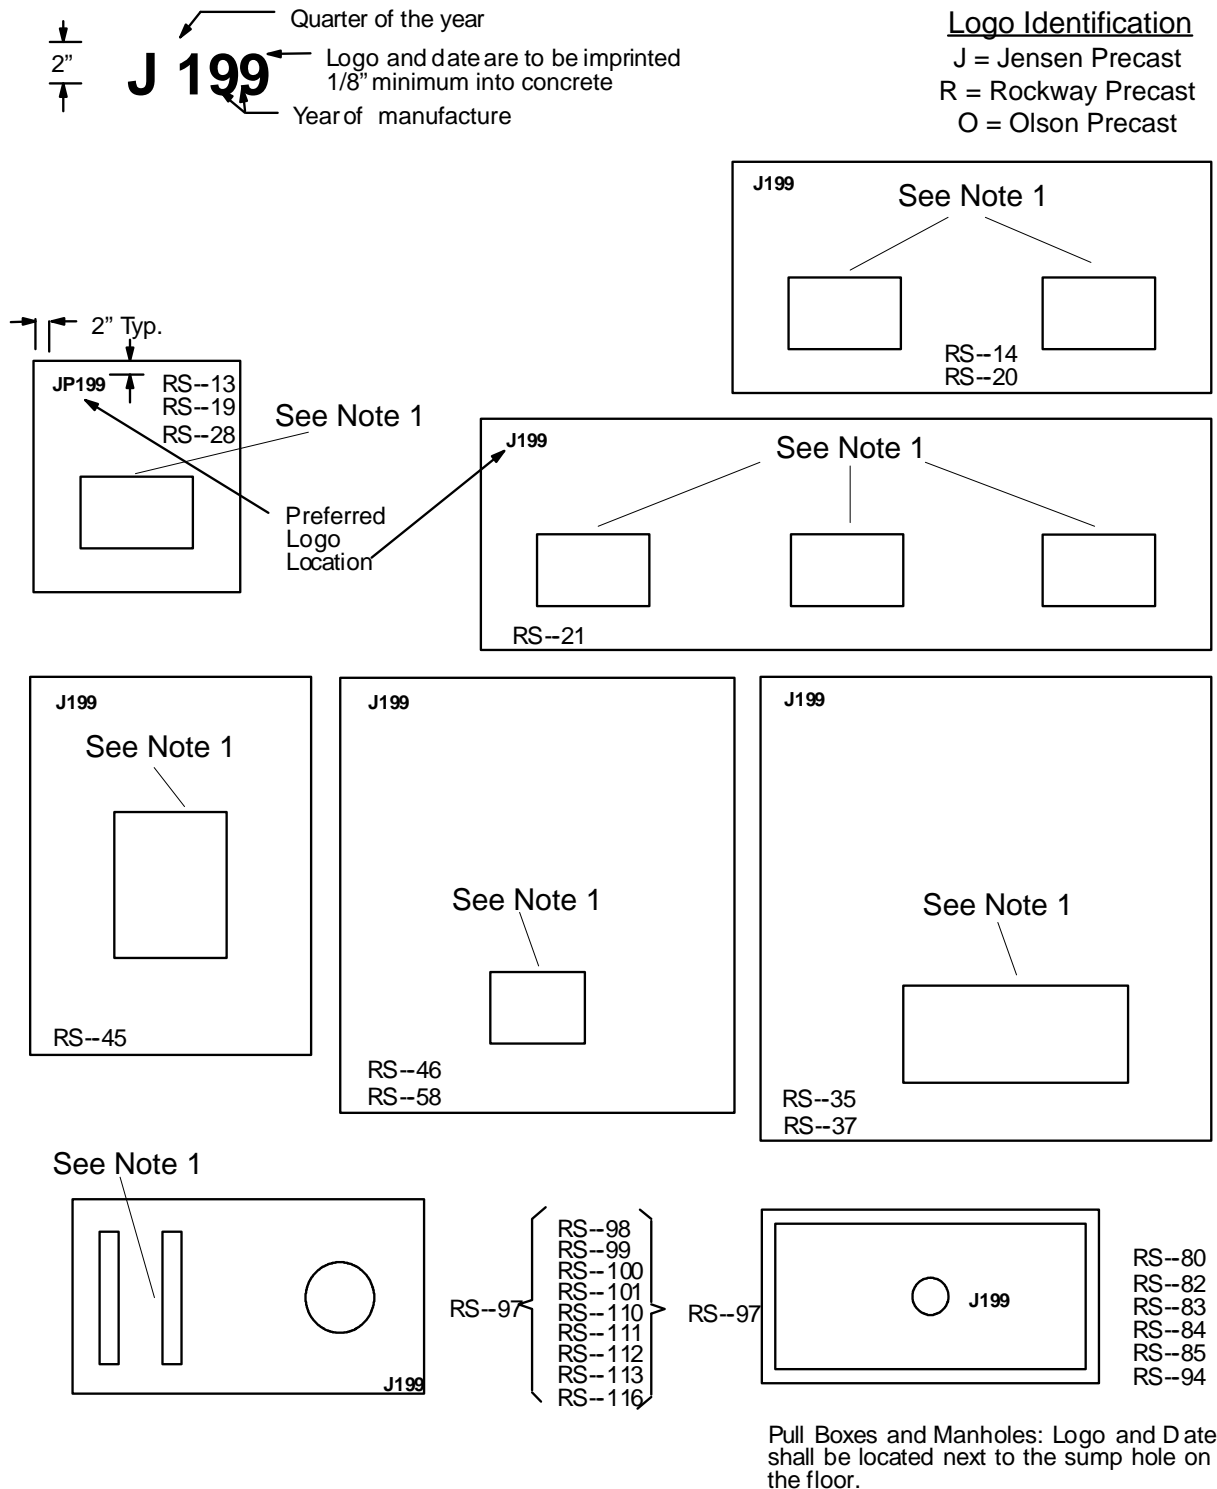

**Note 1:** This is the preferred location for each of the pads' stenciled weight.

				Electric Service Requirements		RS-G5
				Identification Marking: Precast Concrete Structures		
Drawn:	Eng:	Appr:	Date:	Revision: 2		
SM	RD	DA	8/17	Page 1 of 2		

THIS PAGE INTENTIONALLY LEFT BLANK

				Electric Service Requirements		RS-G5
				Identification Marking: Precast Concrete Structures		
Drawn:	Eng:	Appr:	Date:			Revision: 2
SM	RD	DA	8/17			Page 2 of 2